




**FRONT VIEW**  
SCALE 1 : 15

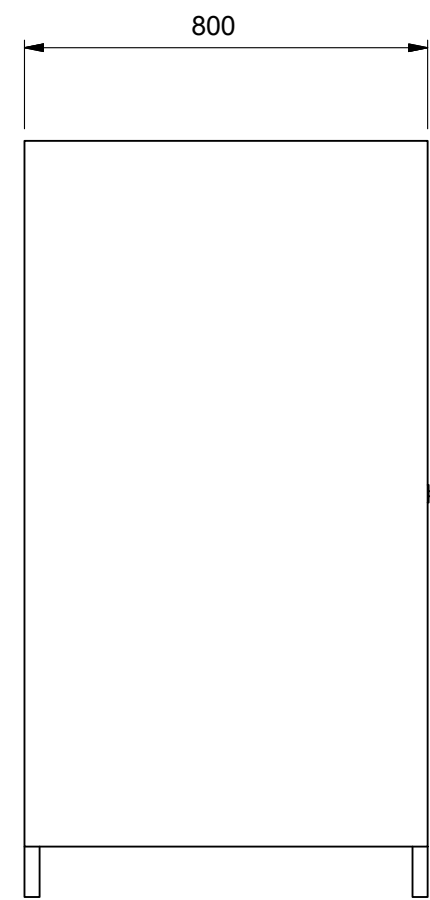

**SIDE VIEW**  
SCALE 1 : 15

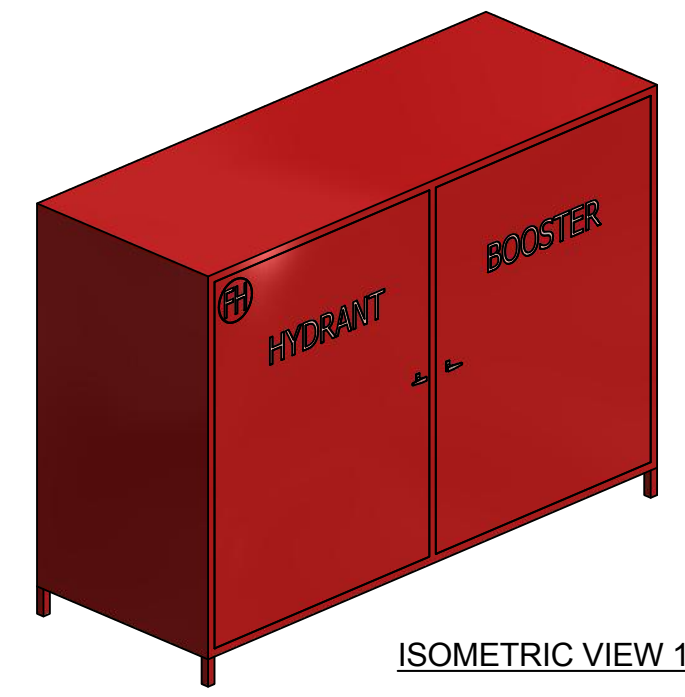

**ISOMETRIC VIEW 1**

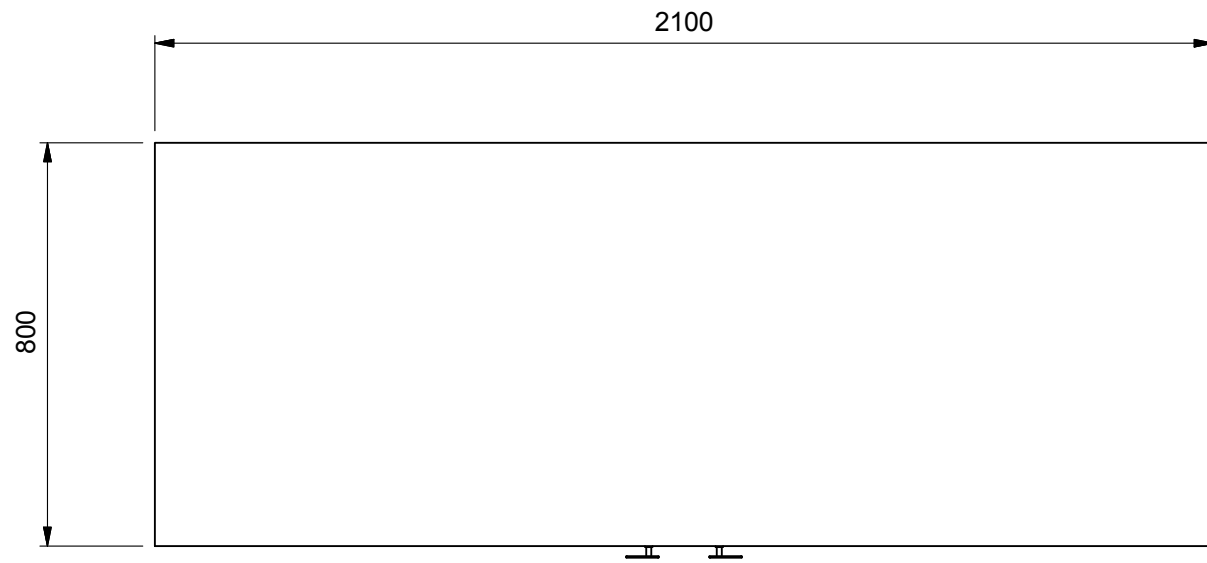


**TOP VIEW**  
SCALE 1 : 15



**ISOMETRIC VIEW 2**

**NOTE :-**

FIREPLUMB SUPPLIES PTY LTD 31 LENSWORTH ST COOPERS PLAINS OLD 4108 1800 377 753 4105@FIREPLUMB.COM.AU		TITLE <h2 style="text-align: center;">CABINET</h2>	
SIZE <b>A3</b>	DATE 3/8/2021	DWG. NO.	SHEET <b>1 OF 2</b>

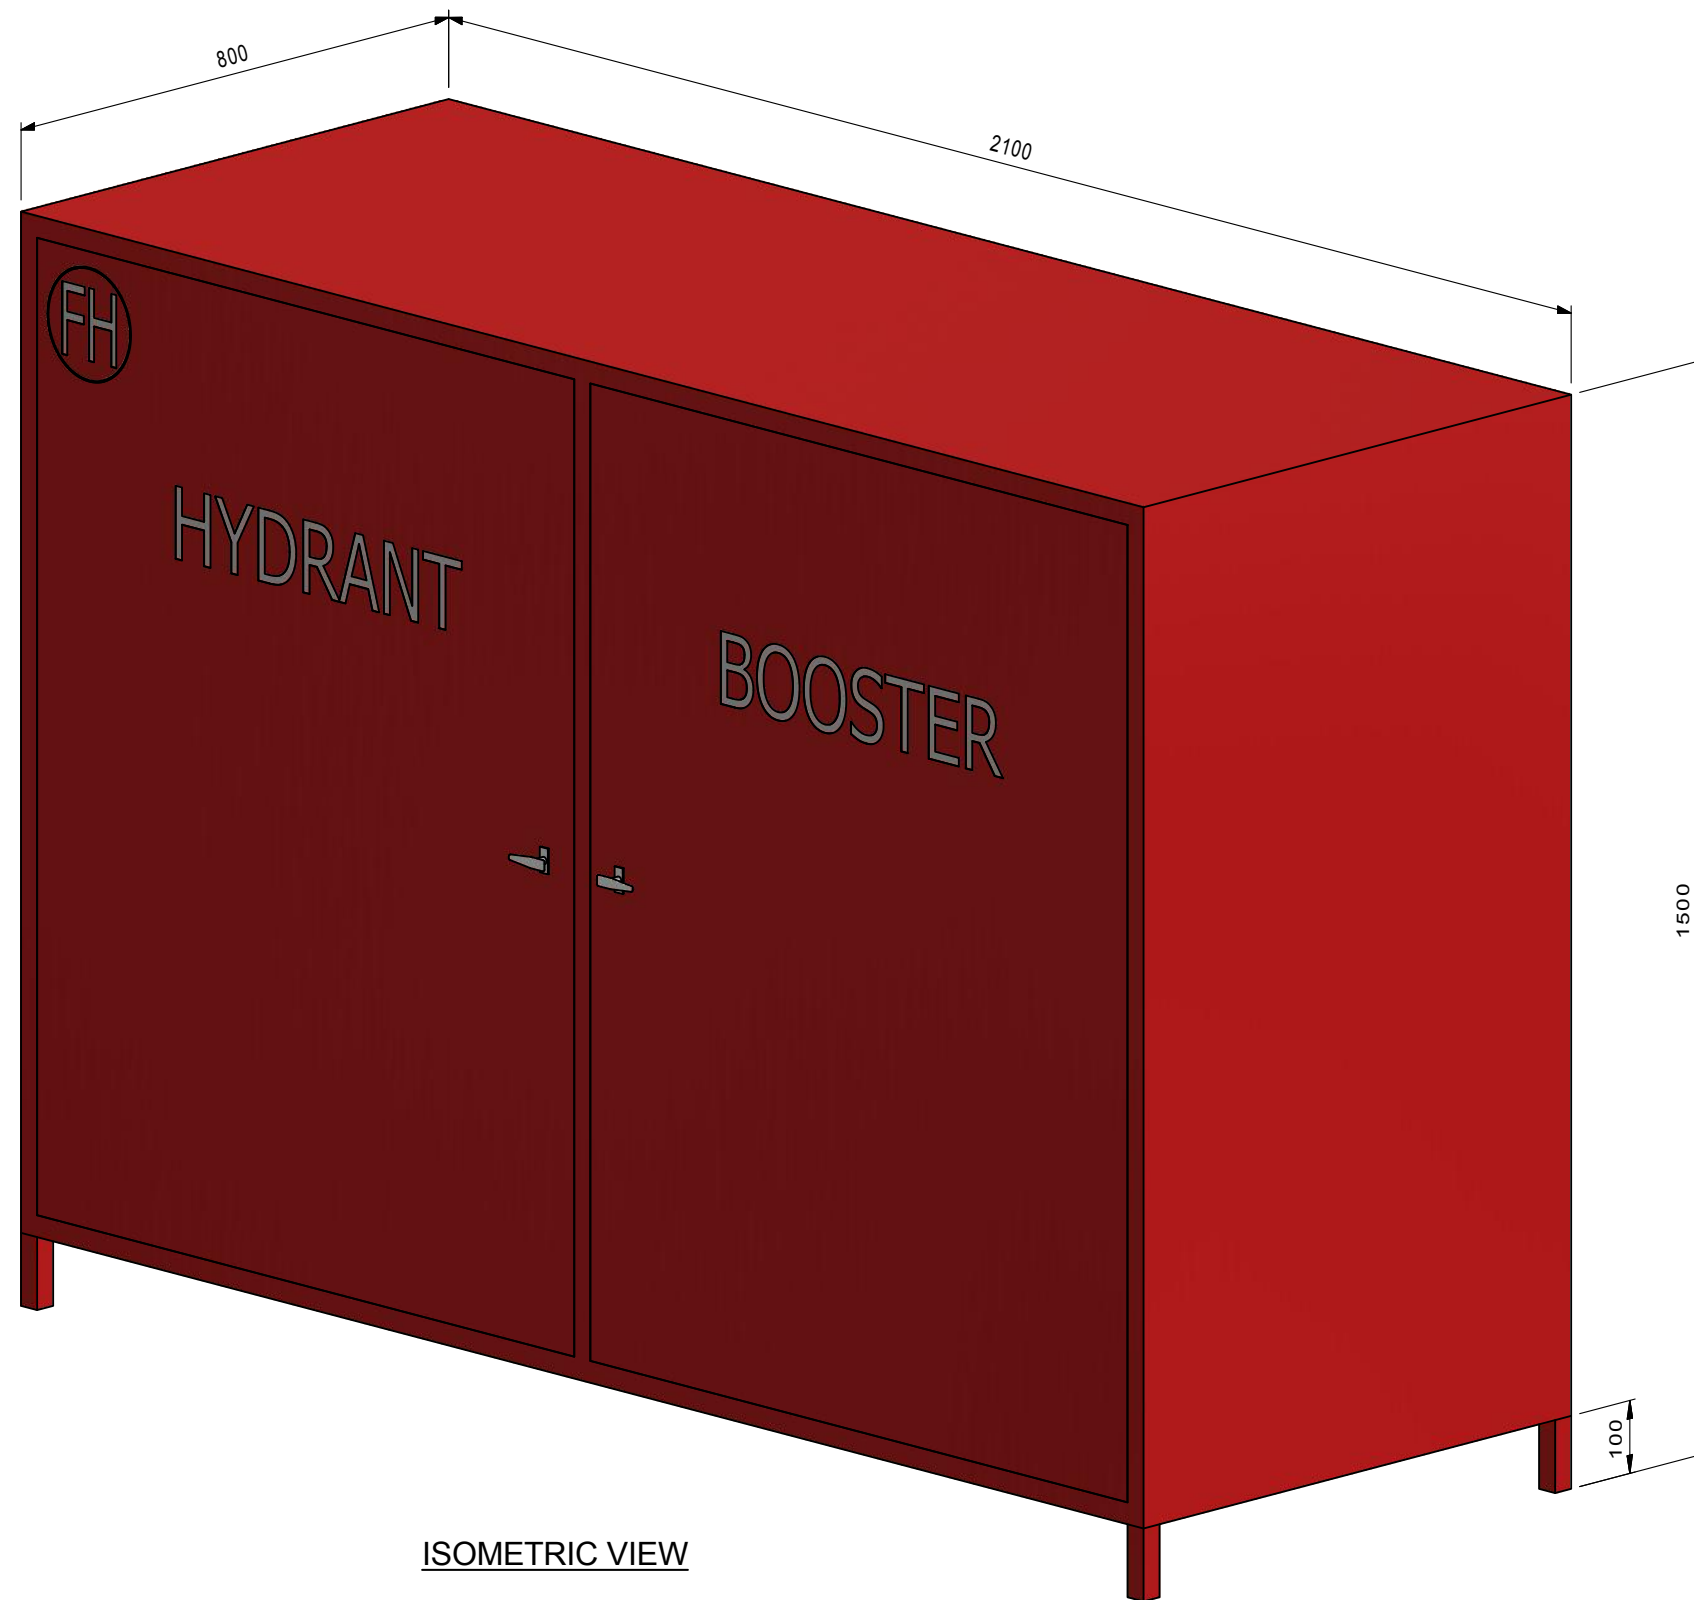

ISOMETRIC VIEW

FIREPLUMB SUPPLIES PTY LTD  
 31 LENSWORTH ST  
 COOPERS PLAINS OLD 4108  
 1800 377 753  
 4105@FIREPLUMB.COM.AU

TITLE

**CABINET**

SIZE  
**A3**

DATE  
 3/8/2021

DWG. NO.

SHEET  
**2 OF 2**