

FPS FIREPLUMB SUPPLIES

NORTH


87 Basalt Street
Geebung QLD
T 07 3865 7554
F 07 3865 7553

SOUTH

495 Beaudesert Road
Moorooka QLD 4105
T 07 3277 1600
F 07 3277 0200

FABRICATION

Fab: 16 Shoebury Street
Rocklea QLD
T 07 3373 8311
F 07 3373 8322

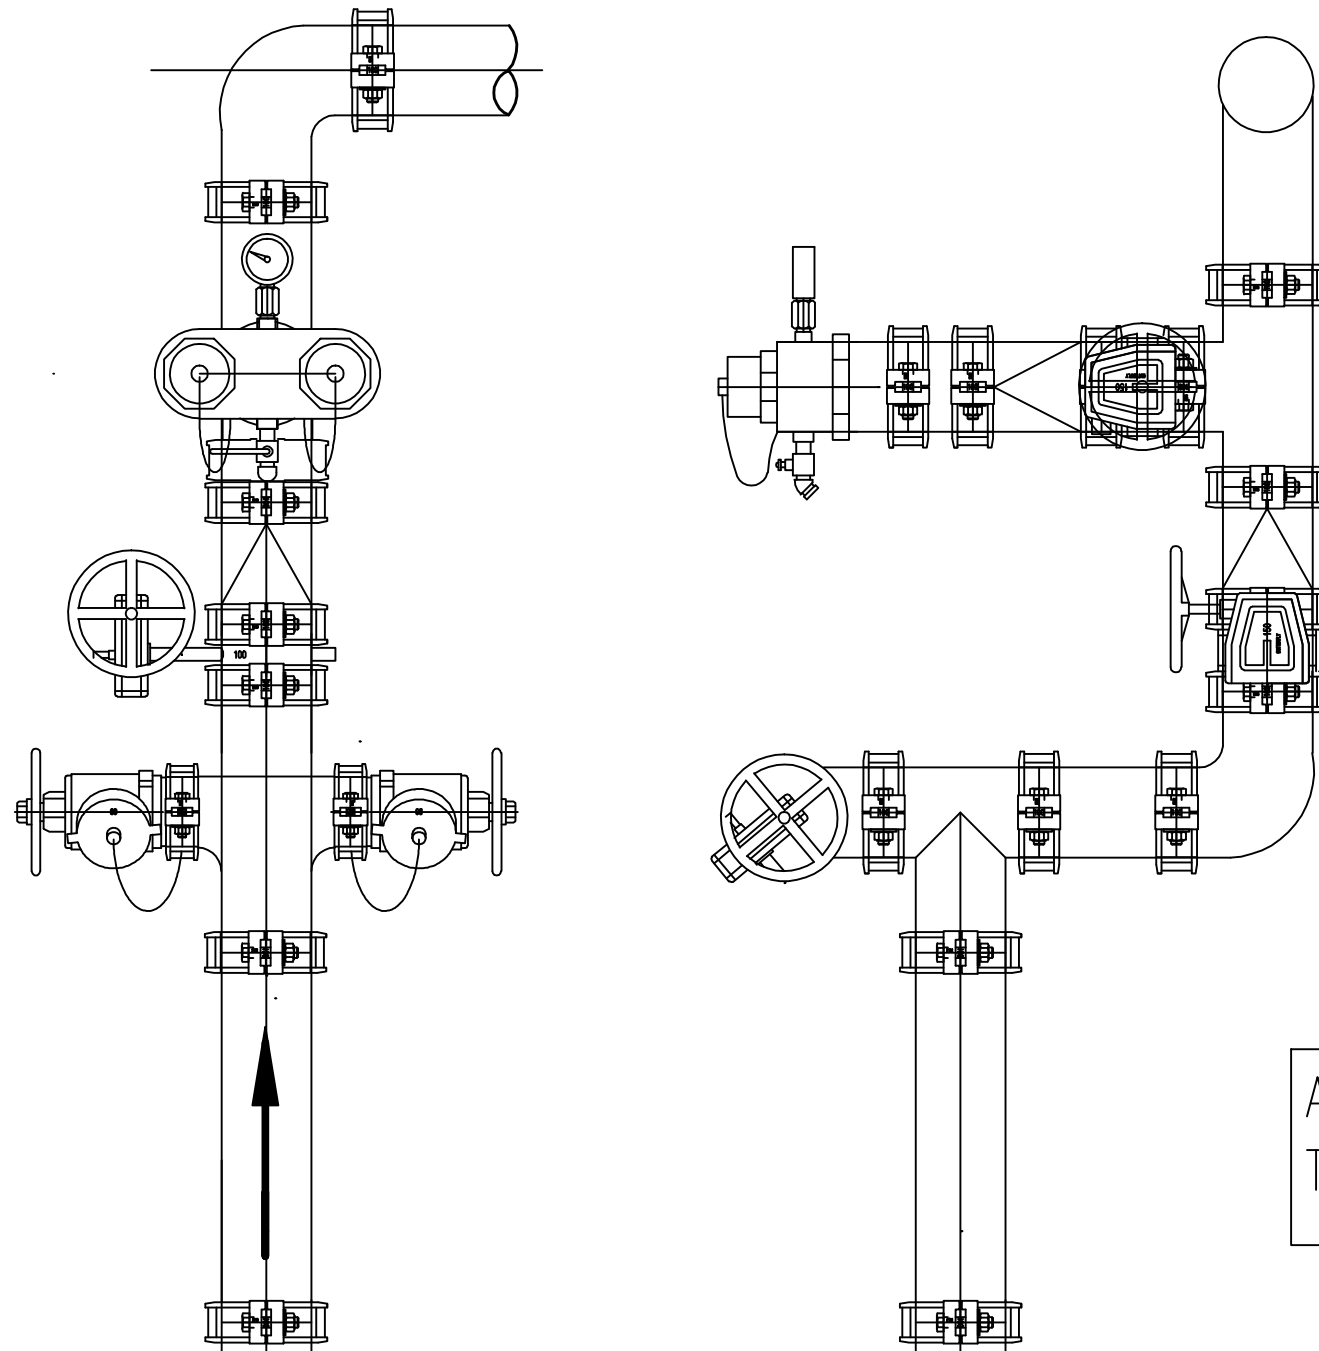

Available with
Table 'D' flange

REPLACEMENT COMPONENTS

LANDING VALVE	65mm QRT RG	054008
BUTTERFLY VALVE	100mm RG	040418
QRT BOOSTER	BOTTOM ENTRY RG	054028
CHECK VALVE	100mm RG	041056
CAP AND CHAIN	PLASTIC	054018
CAP AND CHAIN	BRASS	054019

ALL DATA DISCLOSED HERIN IS THE PROPERTY OF COMMERCIAL FIRE FABRICATION AND MAY NOT BE USED FOR MANUFACTURE, PROCUREMENT OR DISCLOSURE WITHOUT THE PERMISSION OF THE OWNERS.

28/07/2011-13.15

				SCALE NTS			VERTICAL H PATTERN	DRAWING No. A3	
				DRAWN	R.BRITTON	06-04-10			
				CHECKED	-	-			
				DESIGNED	-	-			
				APPROVED					
No.	REVISION	DRAWN	DATE				ISSUE		